


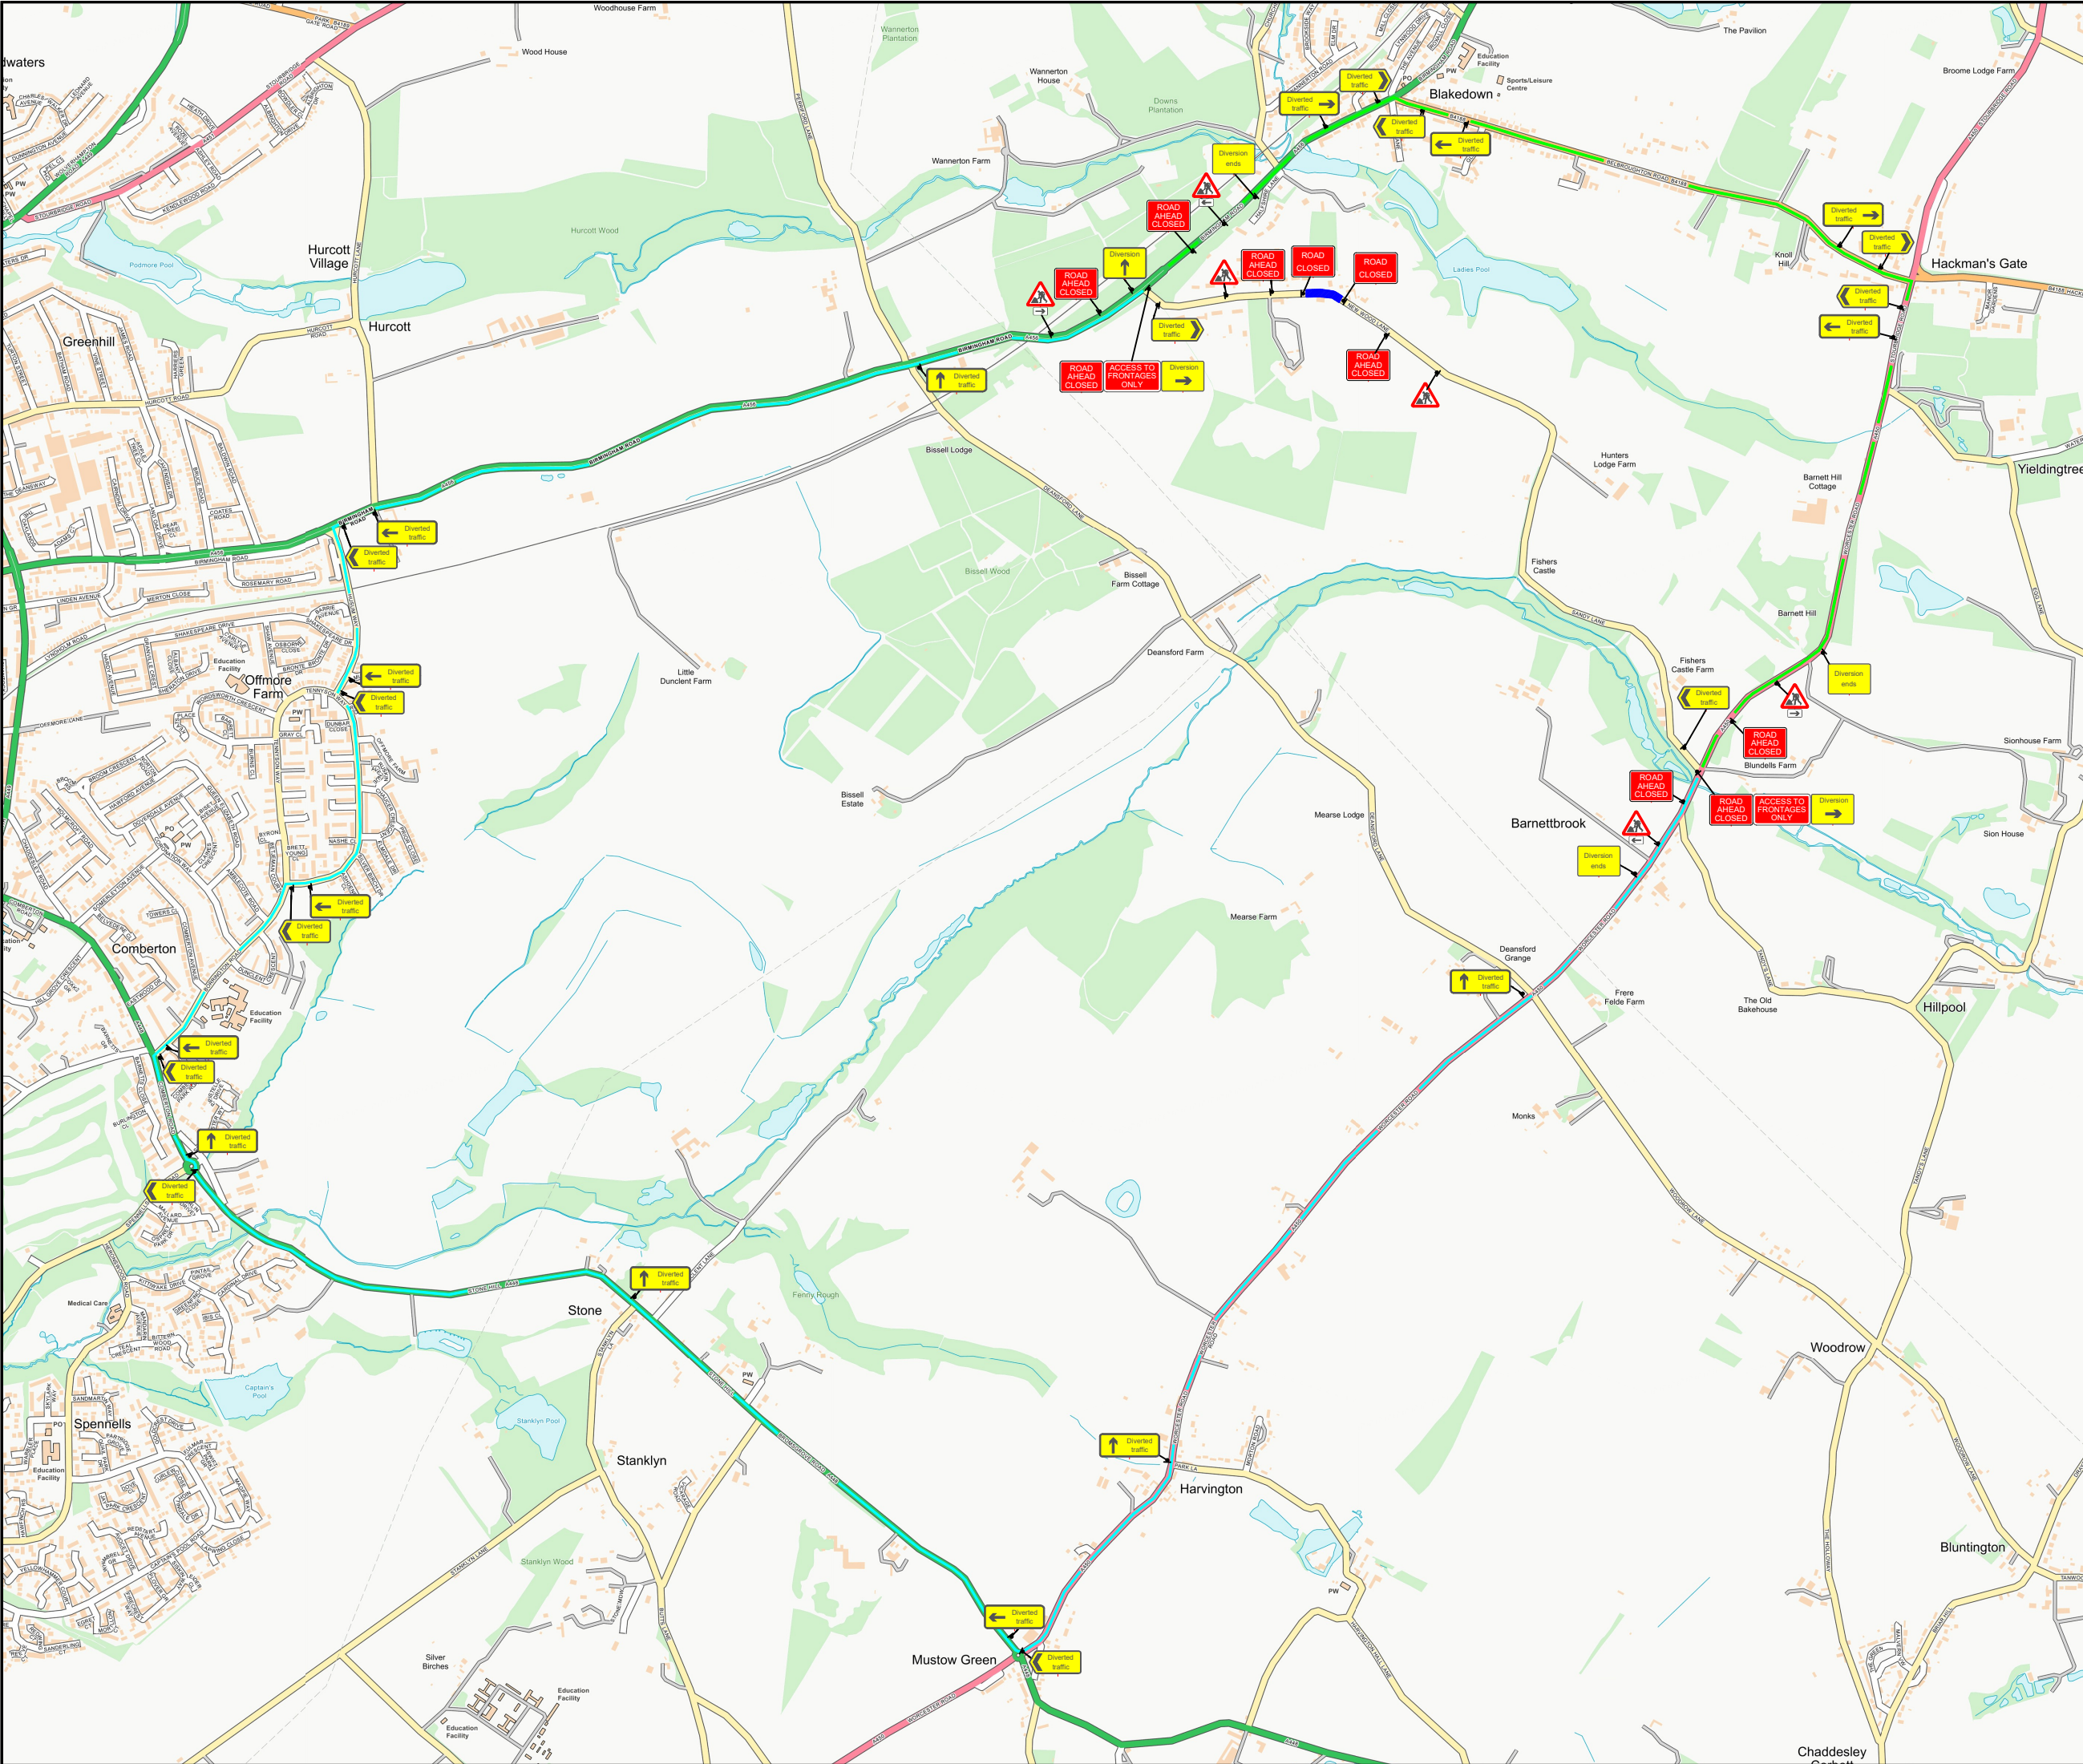

- KEY
- Cone
 - Sign
 - Work area
 - Diversion route A
 - Diversion route B

Sign Count **50**

Diversion Route
Clockwise Diversion

*Birmingham Road / Belbroughton Road /
Stourbridge Road*

Anti-Clockwise Diversion

*A456 Birmingham Road / Husum Way /
Tennyson Way / Borrington Road / A448
Comberton Road / A448 Stone Hill /
A448 Bromsgrove Road / A450
Worcester Road*

Min width of sideways safety zone (S)	0.5 m
Min length of longways clearance (L)	0.5 m
Speed of the road	30

Rev	Description	By	Chk	Date
Revisions				

Client:
nationalgrid

Project:
New Wood Lane,
Kidderminster, DY10 3LD
Grid Ref: (x)387720 ; (y)277891

Title:
Road Closure And Diversion



Design: SH	Drawn: SH	Chkd: OP
Date: 12/05/25	Date: 12/05/25	Date: 12/05/25
Scale: A3 - NTS	Status: Proposed	
Drawing No	DTM7001 - 001	
		Rev: -